



Plot 4 Proposed Elevations & Floor Plans.



FRONT ELEVATION

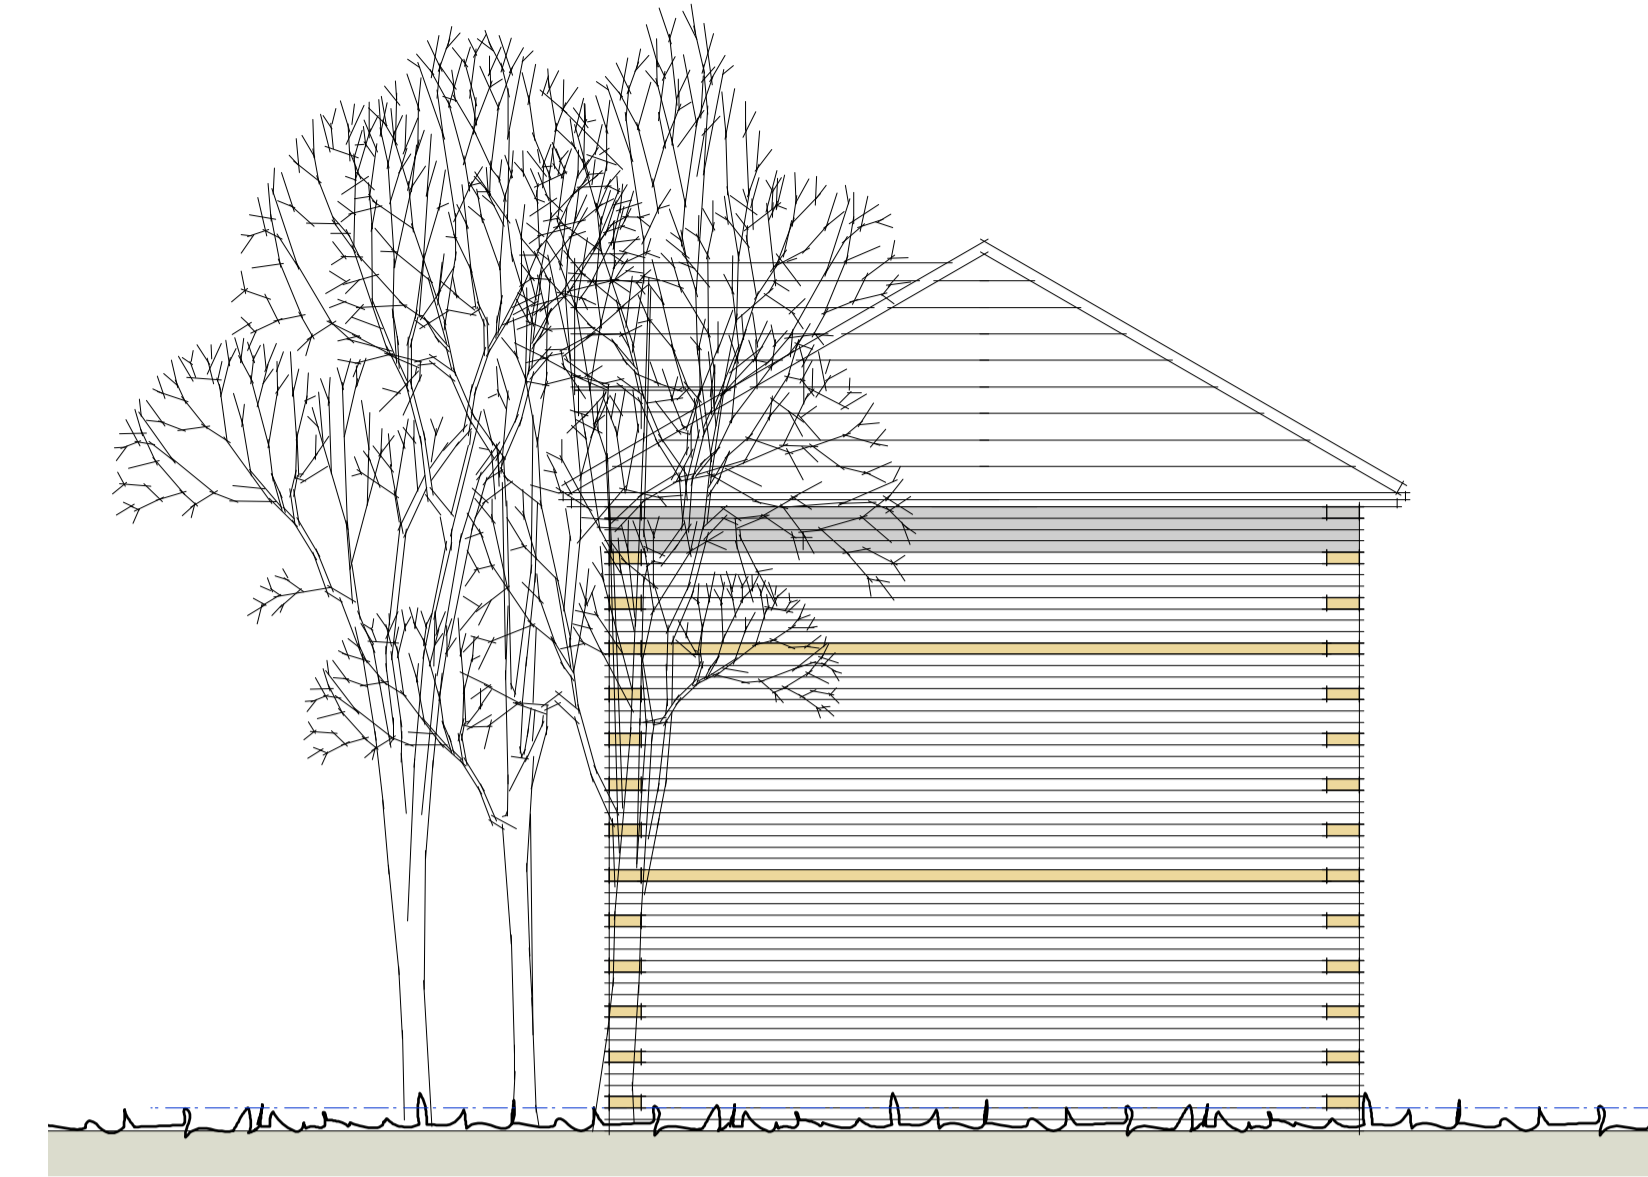


SIDE ELEVATION

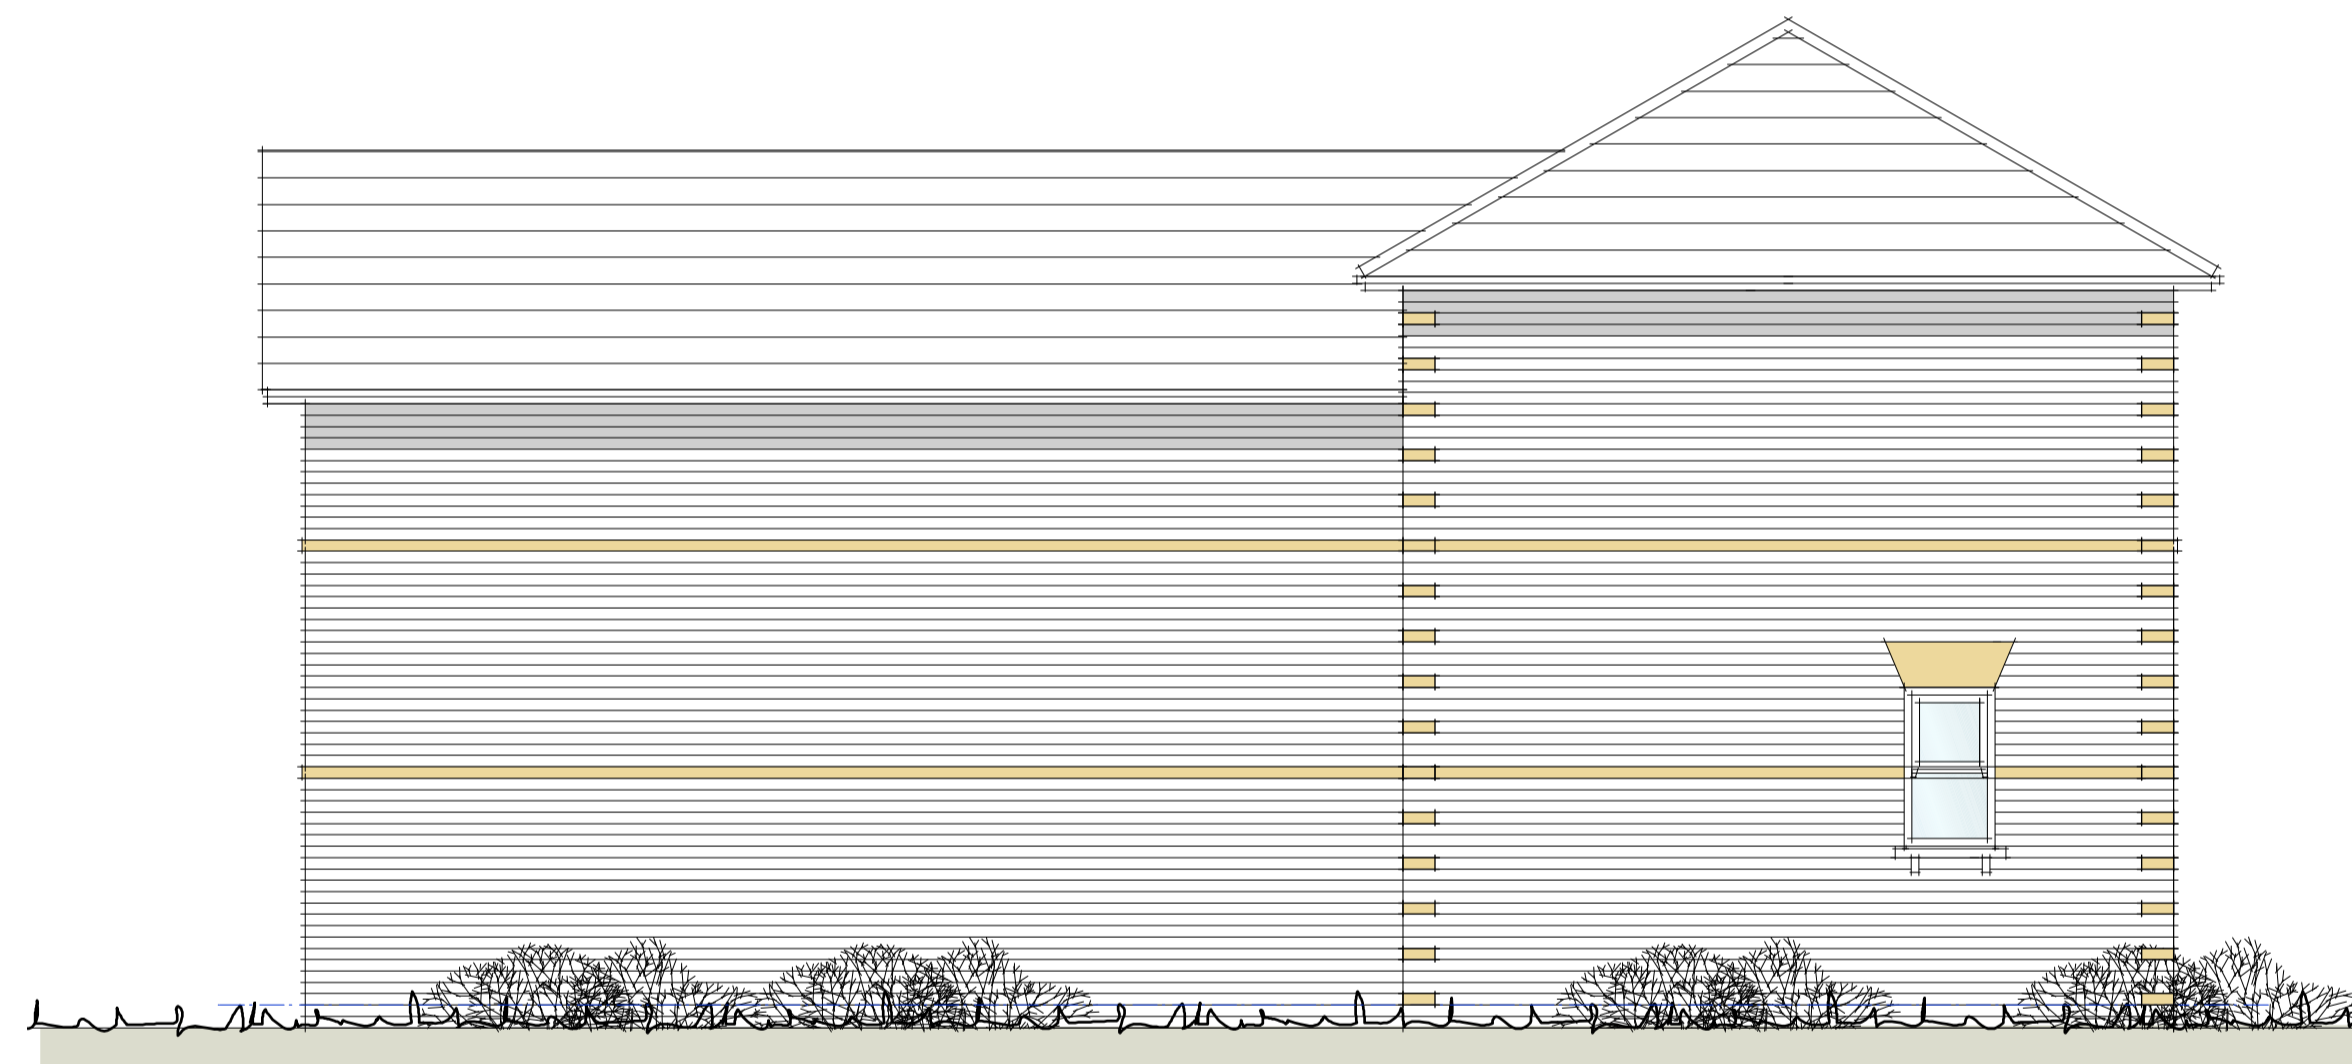


REAR ELEVATION (Railway Side)



SIDE ELEVATION

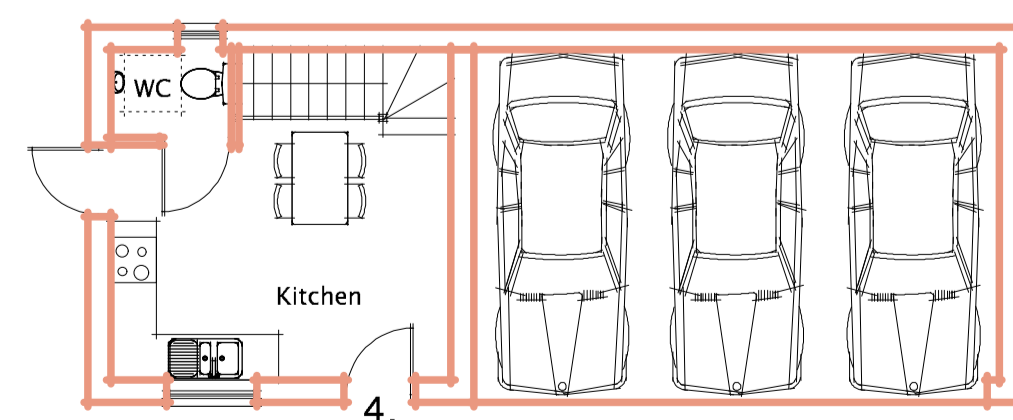

GROUND FLOOR PLAN
64m² - 1 Bed House
2 Person.

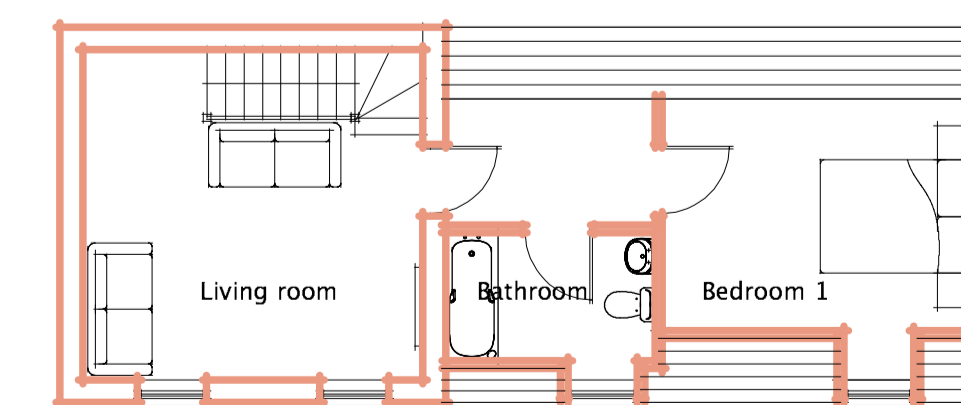

FIRST FLOOR PLAN