


Plot 5,6 & 7 Proposed Elevations & Floor Plans.



FRONT ELEVATION

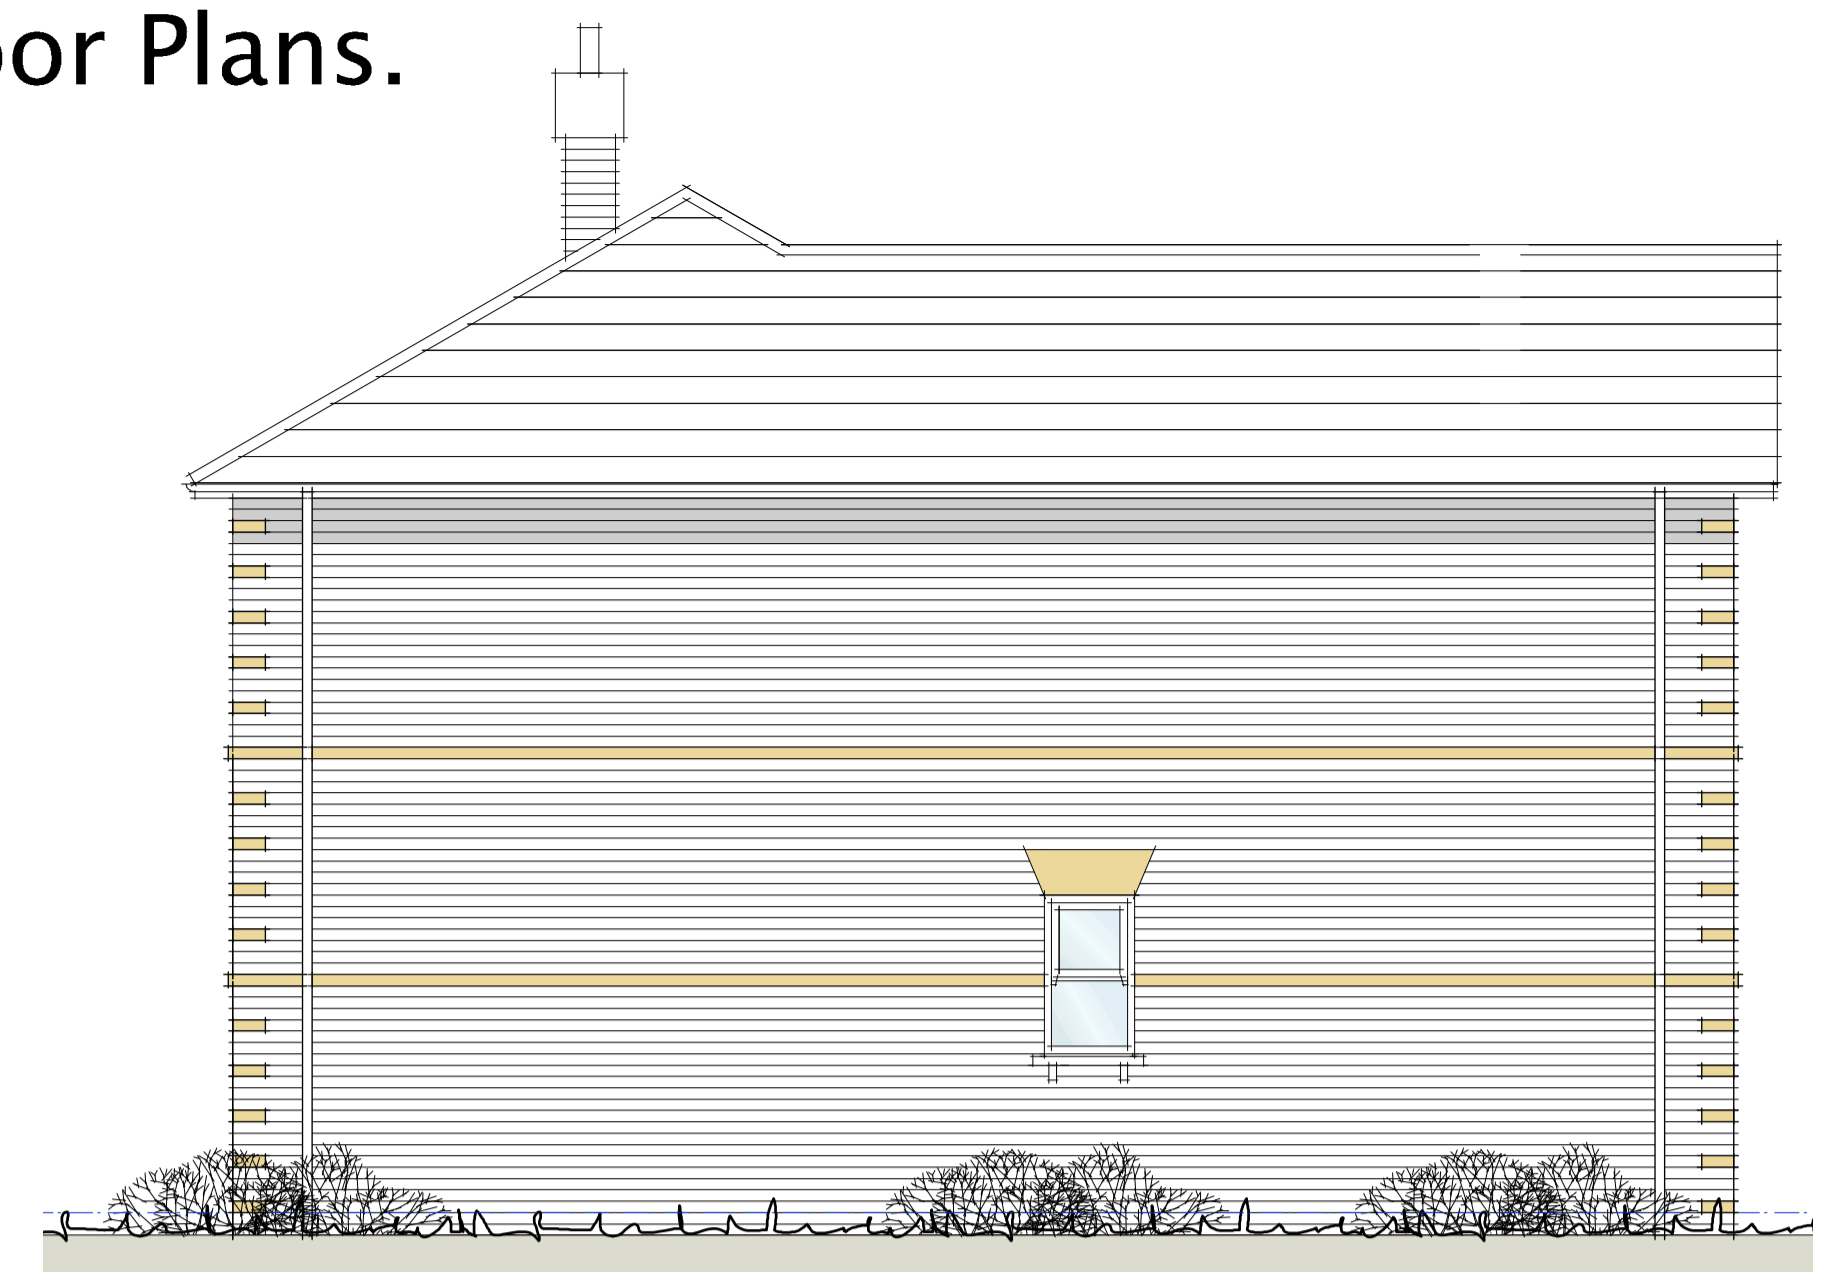


SIDE ELEVATION



REAR ELEVATION




SIDE ELEVATION

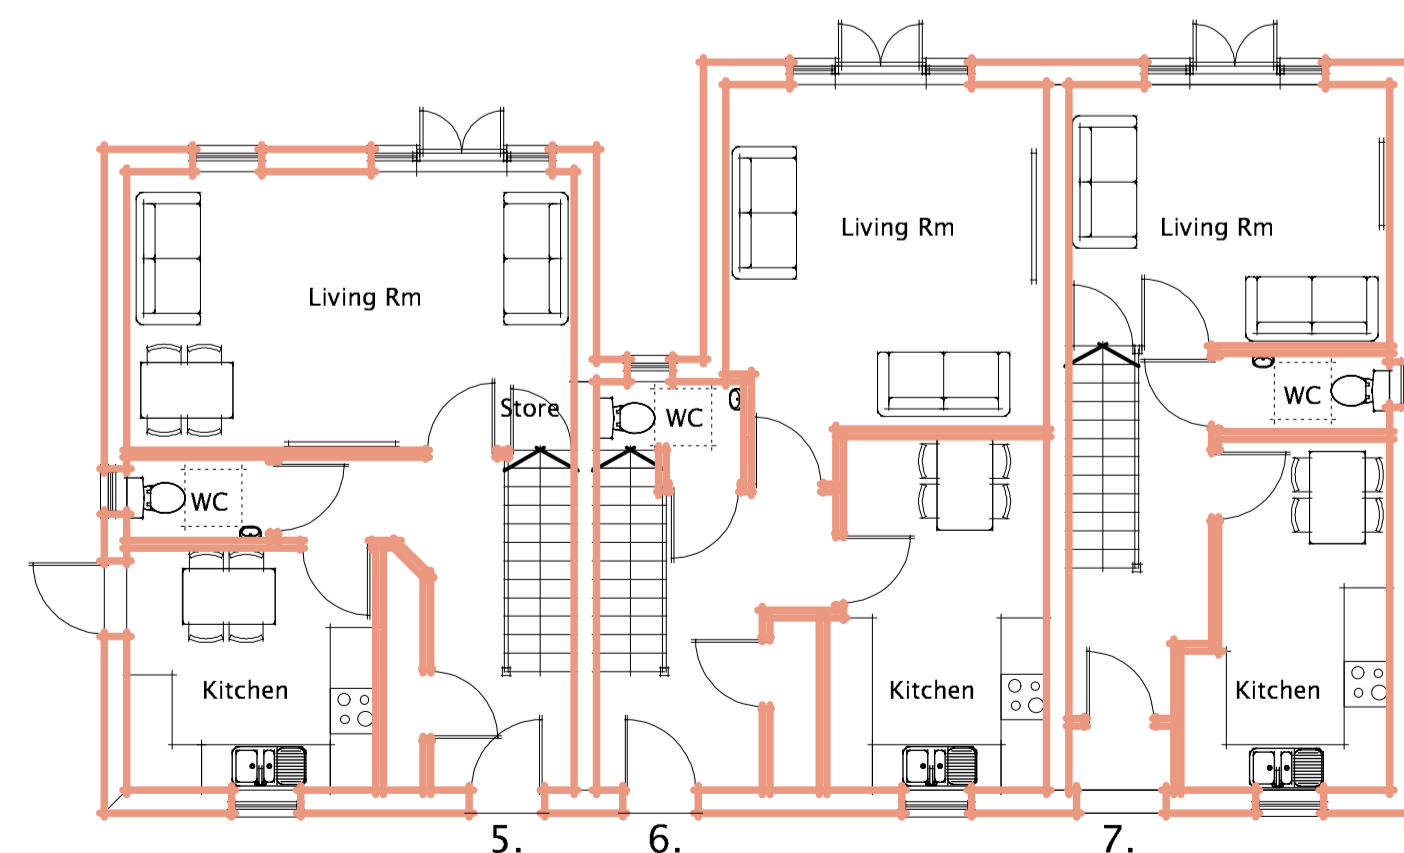

GROUND FLOOR PLAN

Plot 5 - 98m<sup>2</sup> 3 Bed House - 5 Person  
 Plot 6 - 98m<sup>2</sup> 3 Bed House - 5 person  
 Plot 7 - 80m<sup>2</sup> 2 Bed House - 3 person

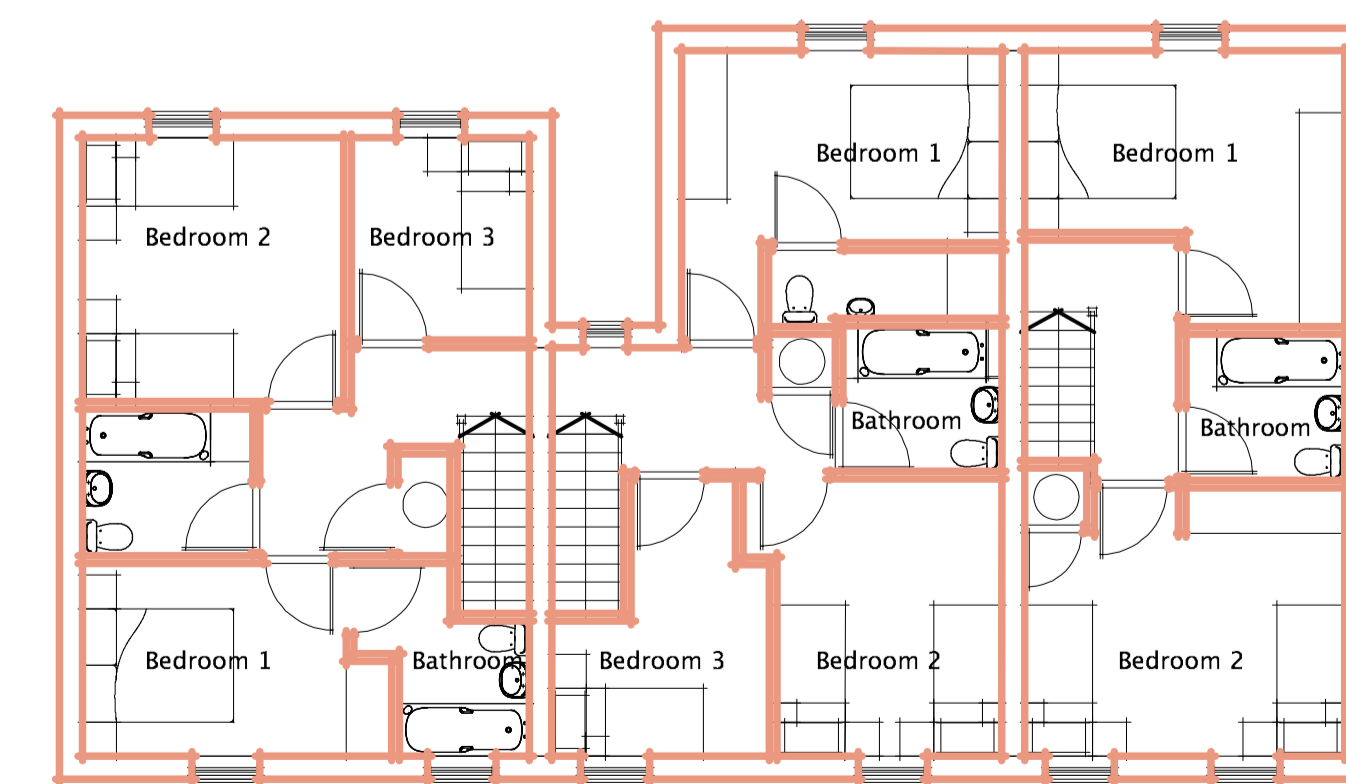

FIRST FLOOR PLAN