


Block Plan

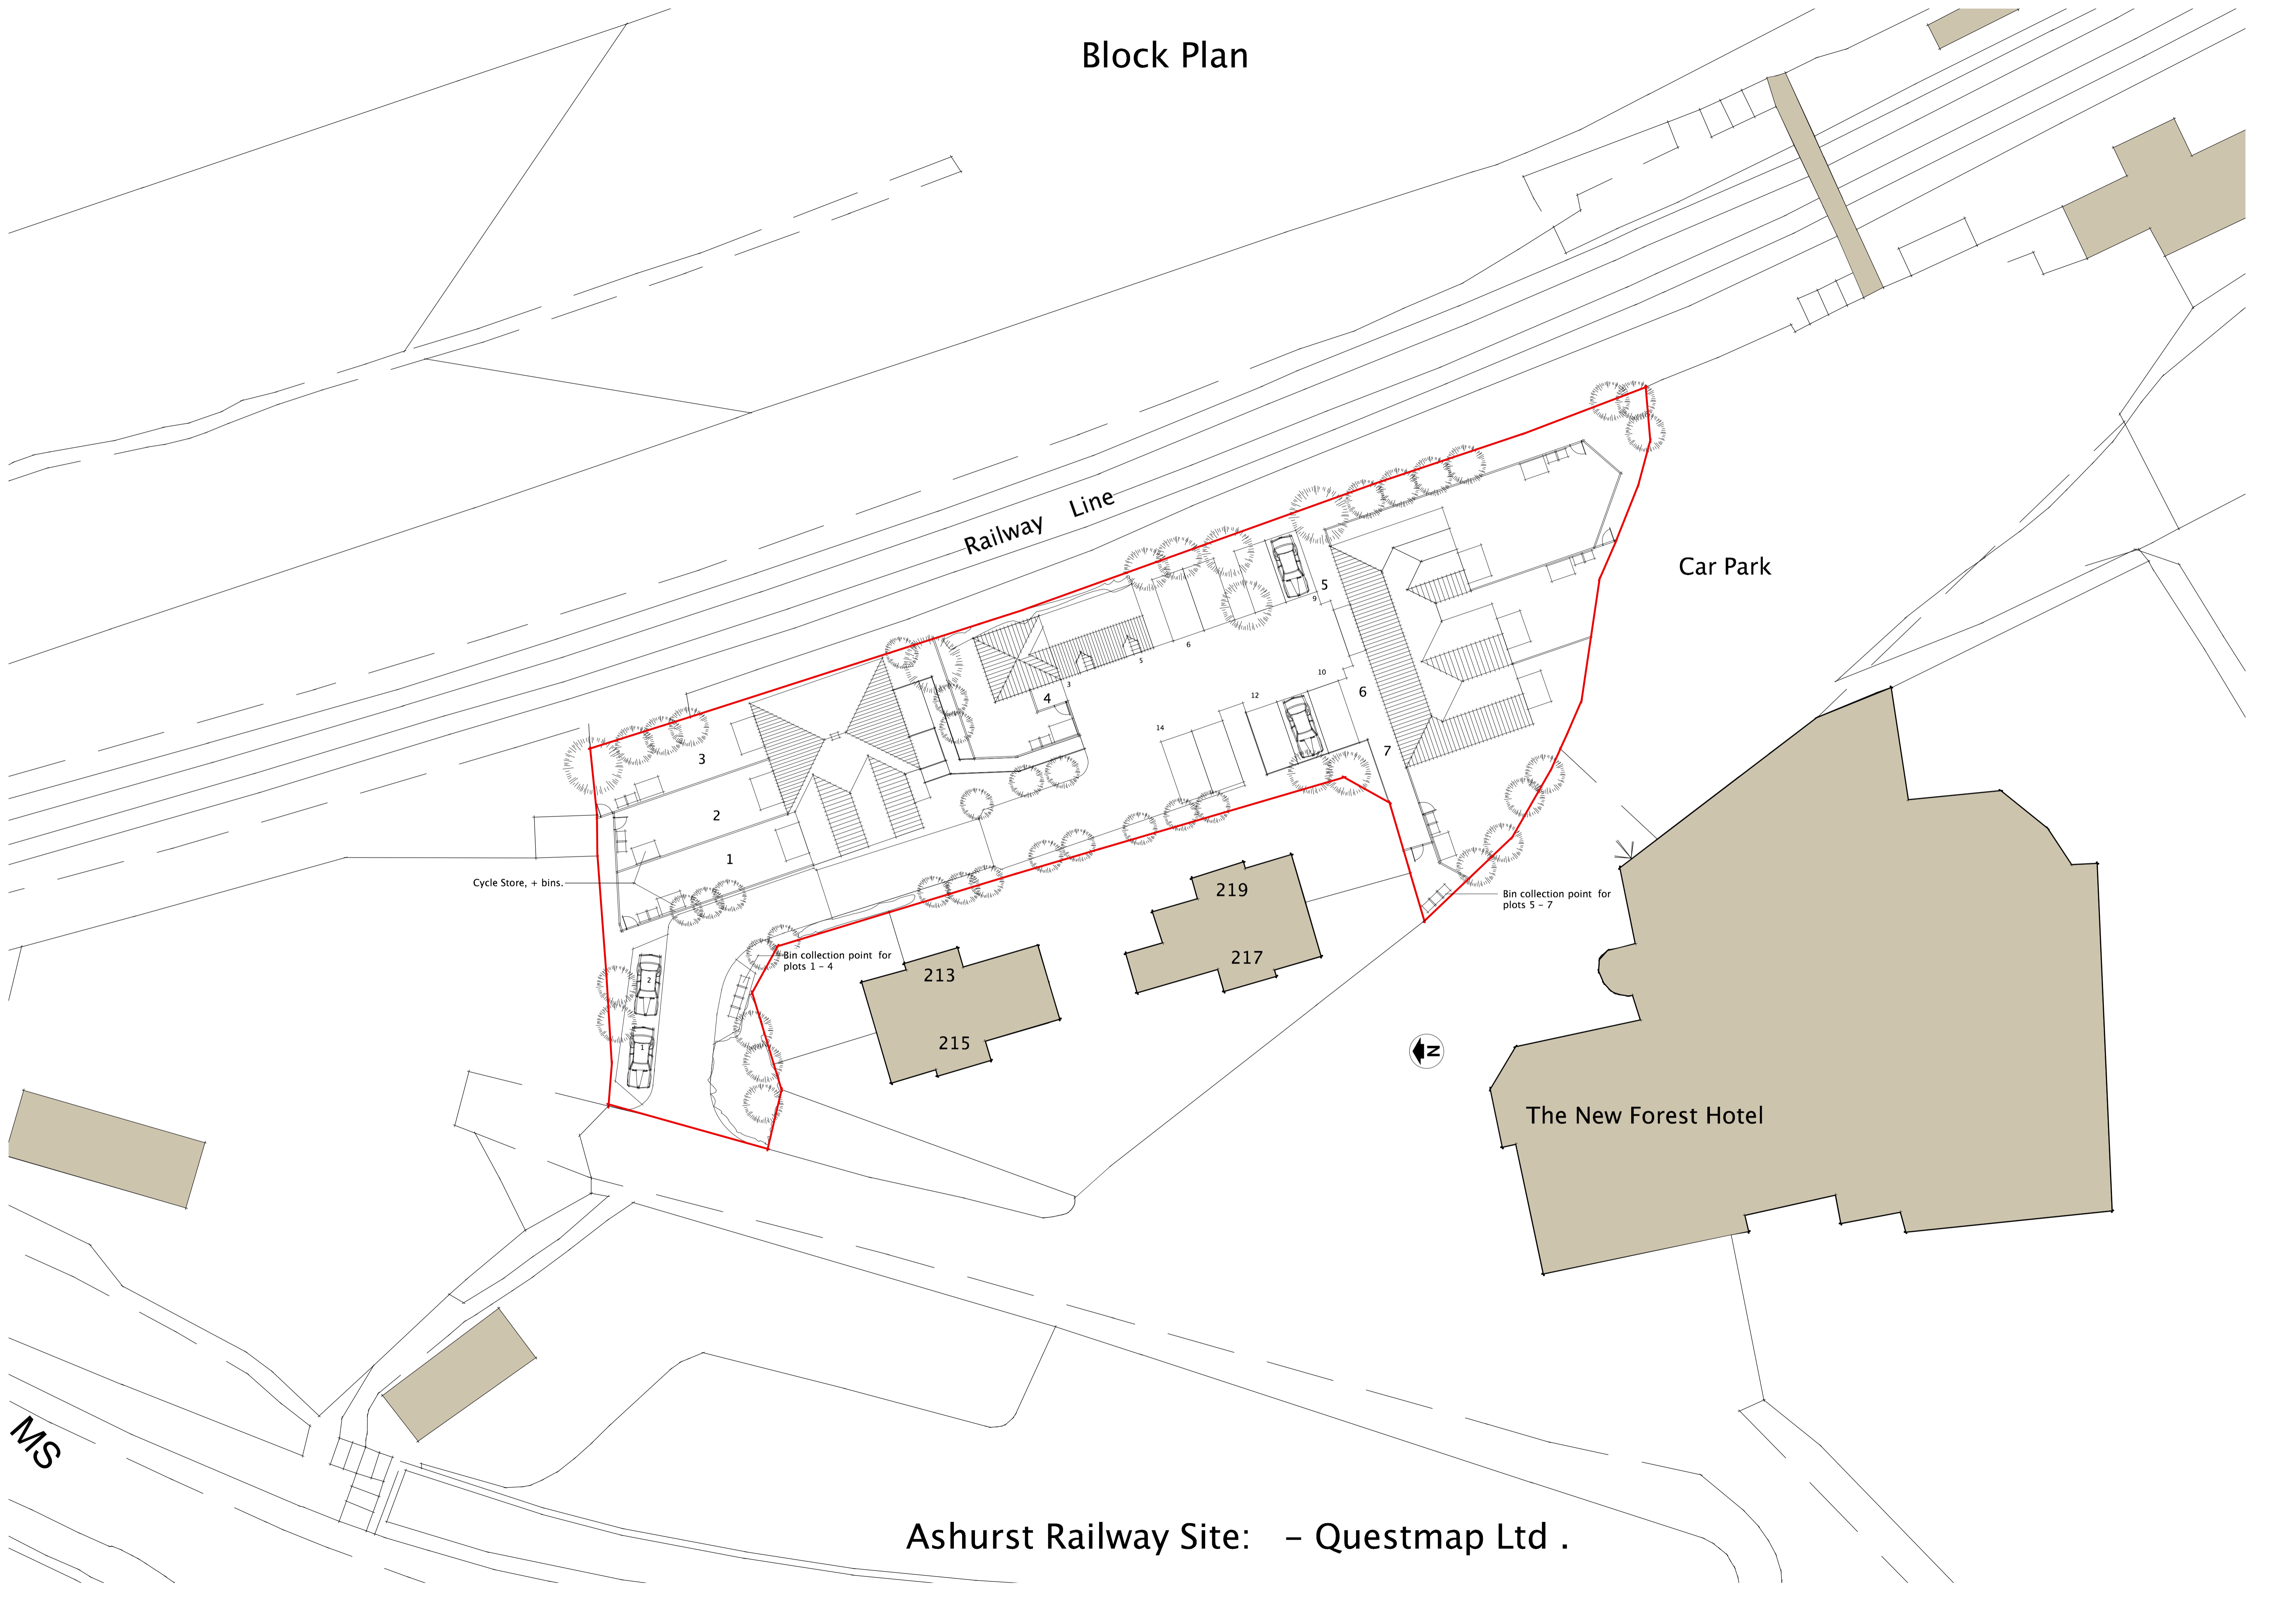

Railway Line

Car Park

The New Forest Hotel

Cycle Store, + bins.

Bin collection point for plots 1 - 4

Bin collection point for plots 5 - 7



MS